


NORTH WEST ELEVATION



NORTH EAST ELEVATION


1m

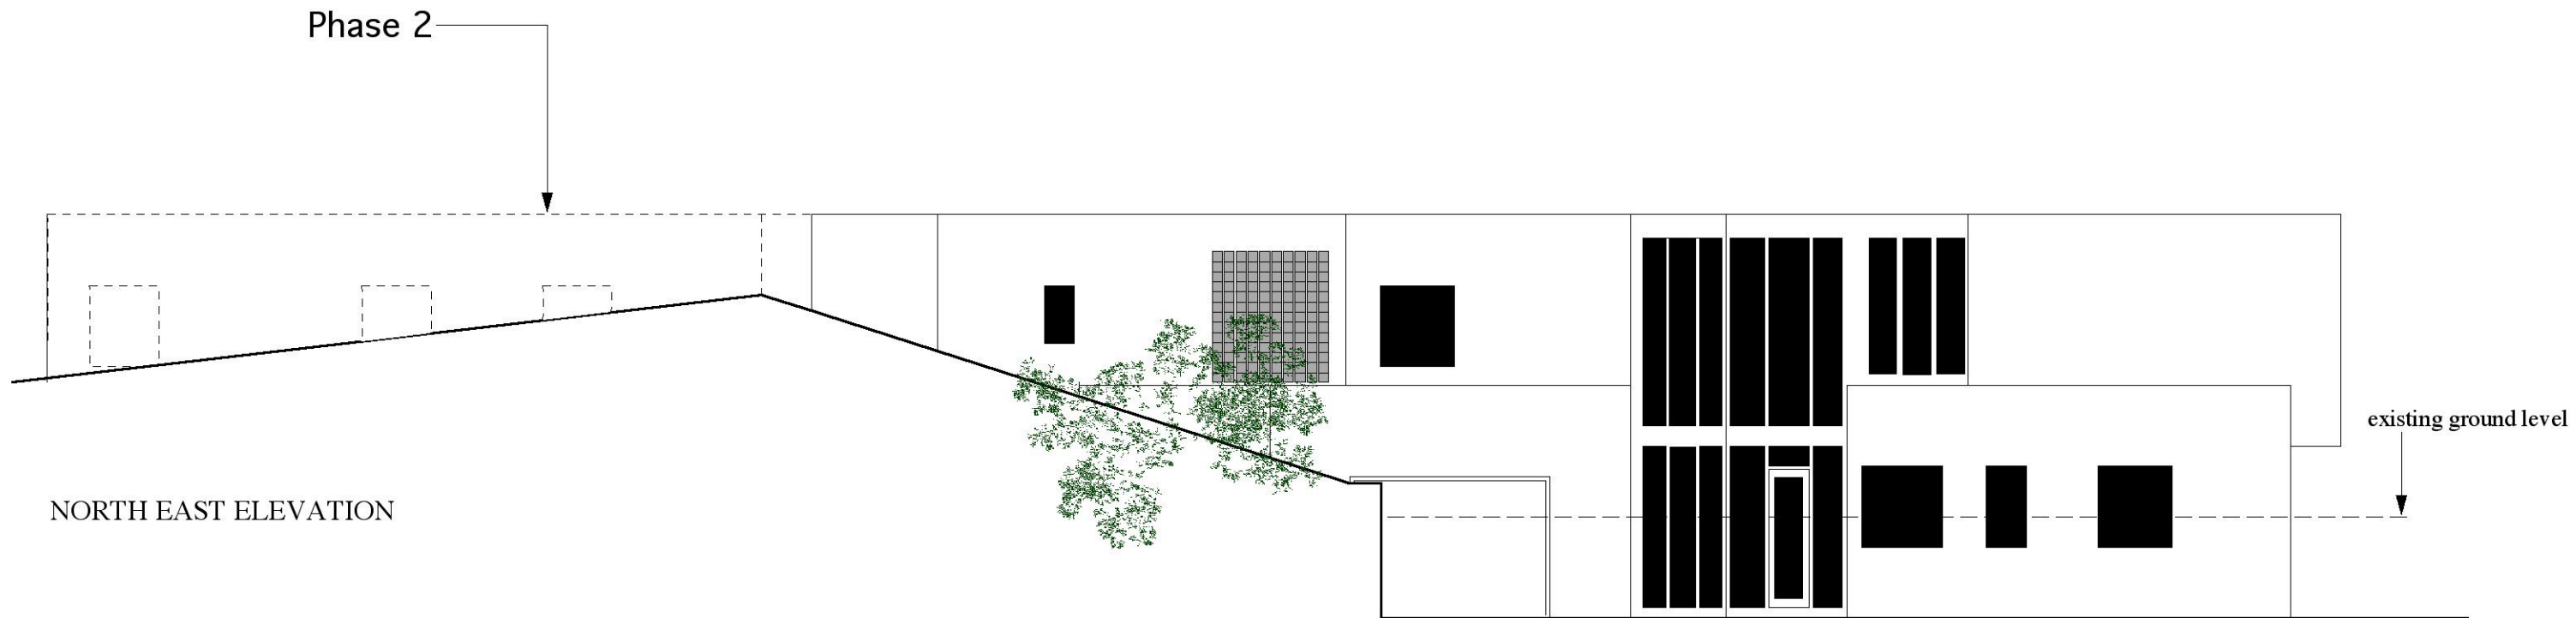

10m



SQUIRREL  
DESIGN

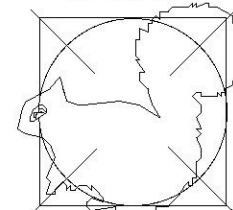

42 The Square Chagford  
Devon TQ13 8AH  
Tel: 01 647 43 25 75  
Fax: 01 647 43 26 76

E-mail: squirreldesign@eclipse.co.uk

Project:	Proposed Dwelling Herons Wood Exmouth	Scale:	1:100
Date:	Sept' 04	Drawn By:	AO'C
Title:	NE & NW Elevations	Dwg. No.:	SD111:3:17