


SOUTH WEST ELEVATION

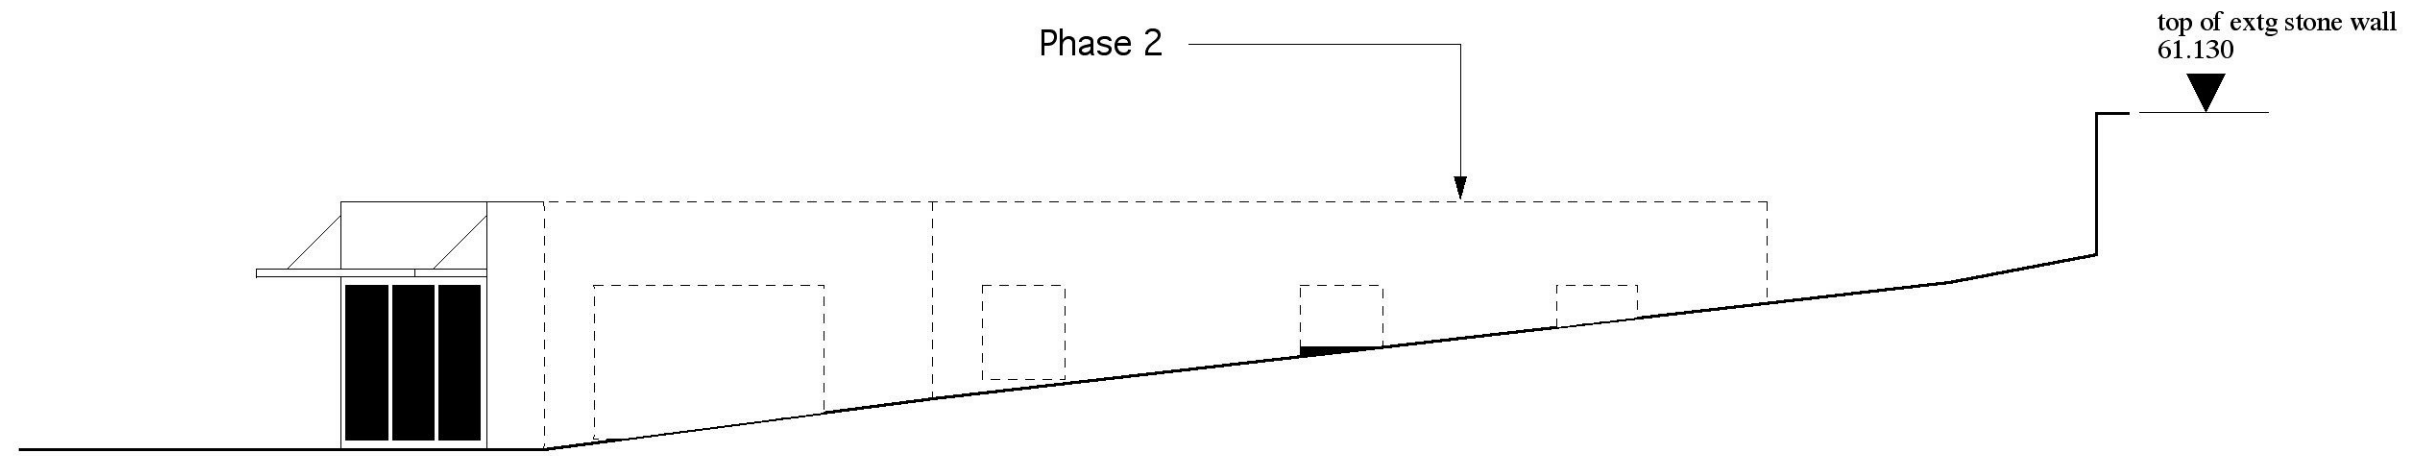

SOUTH EAST ELEVATION


1m



10m



SQUIRREL  
DESIGN

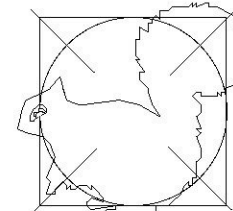

42 The Square Chagford  
Devon TQ13 8AH  
Tel: 01 647 43 25 75  
Fax: 01 647 43 26 76

E-mail: squirreldesign@eclipse.co.uk

Project:  
Proposed Dwelling Herons Wood  
Exmouth

Title:  
South East And South West  
Elevations Scheme 2

Scale:

1:100

Date:  
Sept' 04

Drawn By:  
AO'C

Dwg. No.

SD111:3:16